



# 12m - 50 KNOT ALUMINIUM PATROL MONOHULL

© COPYRIGHT 2001  
Gavin Mair Marine Design Pty Ltd

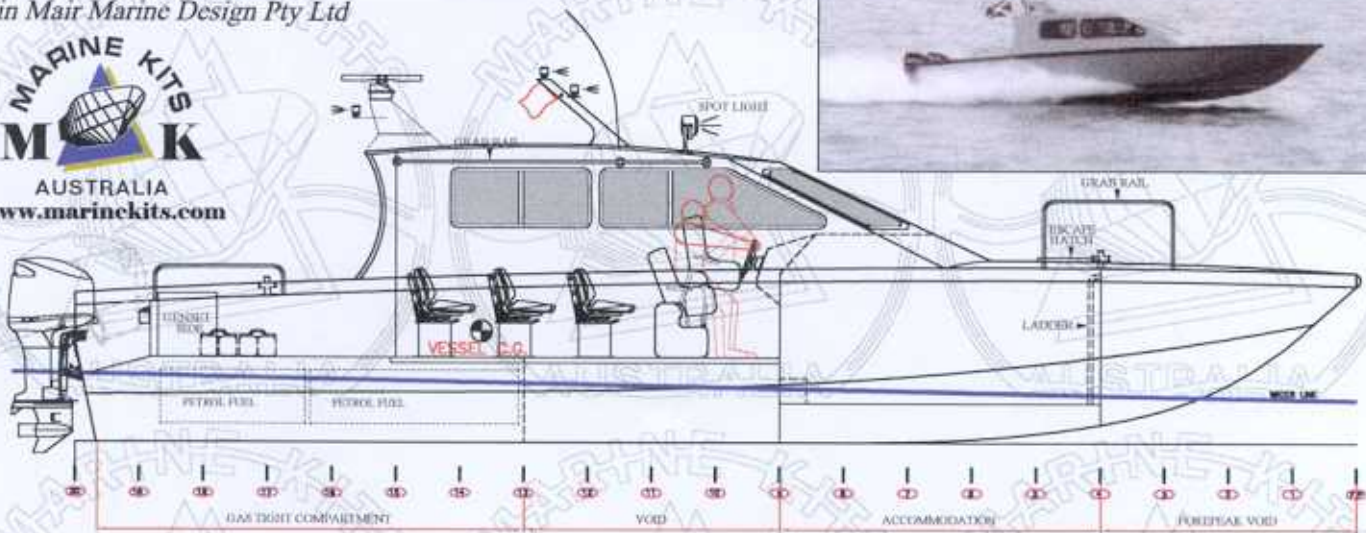


OUTBOARD PROFILE

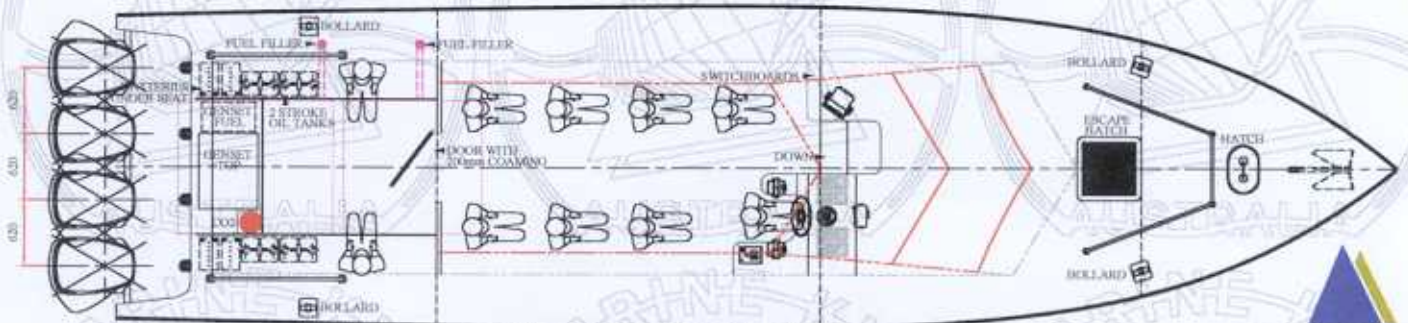

PLAN ON MAIN DECK

**PATROL 12**

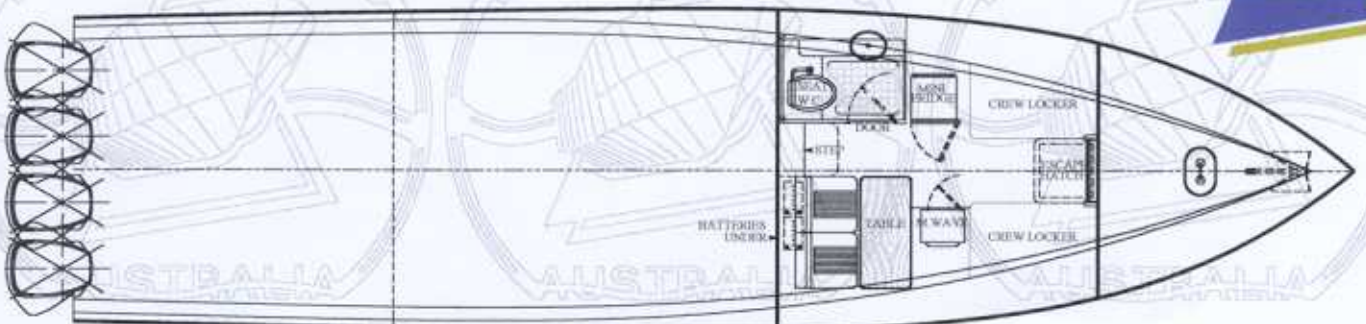

PLAN BELOW MAIN DECK

## SPECIFICATIONS

LENGTH OVERALL	12.00 m
BEAM OVERALL	3.05 m
WATER BEAM	2.79 m
DEPTH OVERALL	1.70 m
DRAFT(stern)	0.88 m
WATERLINE LENGTH	10.50 m
DISPLACEMENT	6.50 TONNES
ENGINES (OUTBOARDS)	4 x 250 HP
AIR DRAFT	3.00 m
FUEL	1500 LITRES
FRESH WATER	50L
PROVEN SPEED	51 KNOTS
PROPELLERS	21" MIRAGE
LCB (from transom)	3.80 m



REV	H	V	REVISION DESCRIPTION	DATE	APPD



**GAVIN MAIR**  
**MARINE DESIGN Pty Ltd**  
AS TRADING FOR GAVIN MAIR MARINE DESIGN  
www.marinckits.com email - gmair@tinnet.net.au

PROJECT NO. 12  
DATE 11.05  
DRAWN BY J.VEN  
CHECKED BY J.VEN

NO. OF SHEETS 1  
SHEET 1 OF 1  
SCALE 1:10

NAME 12m PATROL MONO  
MATERIAL ALUMINUM  
DRAWN BY J.VEN  
CHECKED BY J.VEN

GENERAL ARRANGEMENT  
SCALE 1:10  
NO. 010101A  
DATE 11.05 SHEET 1 OF 1